



PARTITION SCHEDULE	
ID	DESCRIPTION
A	1-LAYER 5/8" GWB ONE SIDE 2X6 WD STUD TO UNDERSIDE OF CEILING; R-20 INSULATION IN CAVITY
B	1-LAYER 5/8" GWB ONE SIDE 2X4 WD STUD TO UNDERSIDE OF CEILING; R-20 INSULATION IN CAVITY
C	1-LAYER 5/8" GWB EACH SIDE 2X4 WD STUD TO UNDERSIDE OF CEILING; SOUND BATT FULL HEIGHT IN CAVITY
D	1-LAYER 5/8" GWB EACH SIDE 2X4 WD STUD TO UNDERSIDE OF RATED ROOF/CEILING ASSEMBLY PER UL 1337; R-20 INSULATION IN CAVITY; SEAL ALL JOINTS & PENETRATIONS BETWEEN RATED ASSEMBLIES
E	1-LAYER 5/8" GWB EACH SIDE 2X4 STUD TO CEILING
F	EXISTING MASONRY WALL - BEARING WALL/ FIRE BARRIER/OCCUPANCY SEPARATION

DOOR SCHEDULE				
ID	LABEL	SIZE	DESCRIPTION	HARDWARE
1	90-MINUTE DOOR & FRAME	3'-0" X 6'-8"	SOLID WOOD DOOR WHOLLOW METAL FRAME	ENTRY LOCKSET, CLOSER
2	45-MINUTE DOOR & FRAME	3'-0" X 6'-8"	SOLID WOOD DOOR WHOLLOW METAL FRAME	ENTRY LOCKSET, CLOSER
3	NONE	2'-2" X 6'-8"	PREHUNG DOOR & FRAME	PASSAGE
4	NONE	2'-0" X 6'-8"	PREHUNG DOOR & FRAME	PASSAGE
5	NONE	PR 2'-10" X 6'-8"	PREHUNG DOOR & FRAME	PRIVACY
6	NONE	PR 2'-10" X 6'-8"	BI-PASS SLIDERS	SLIDING DOOR HARDWARE

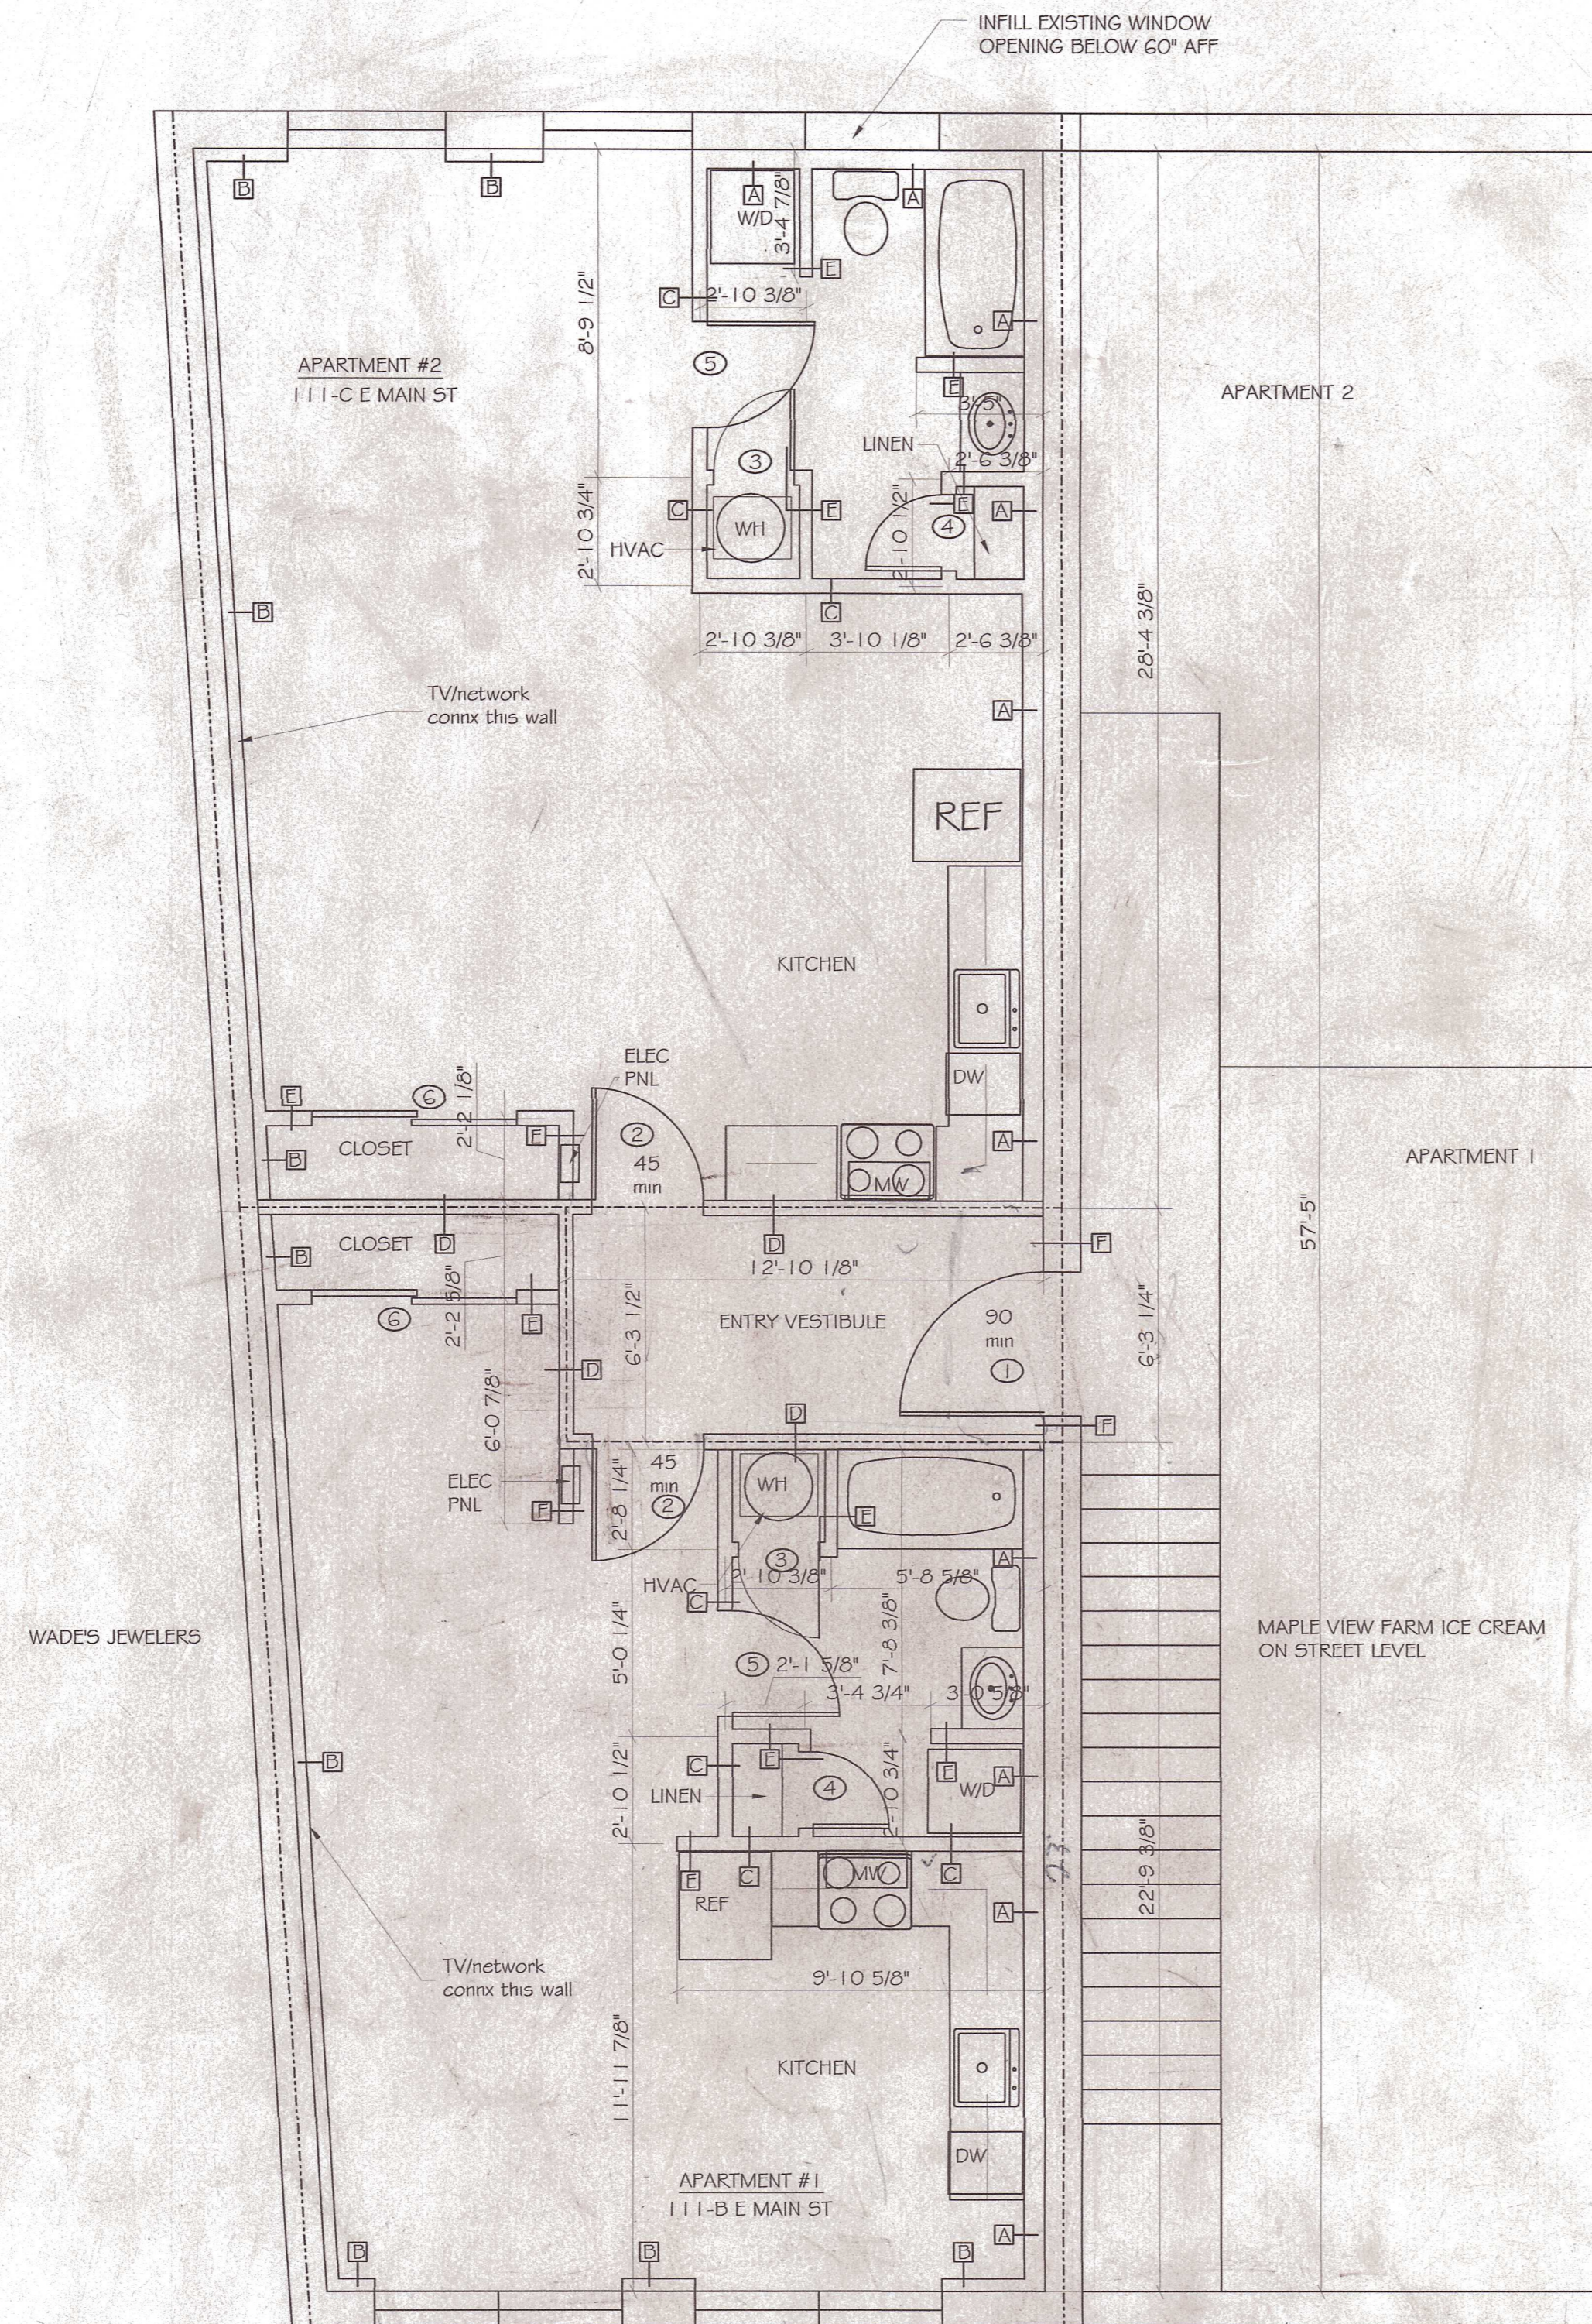

2ND LEVEL FLOOR PLAN
Scale: 1/4" = 1'-0"

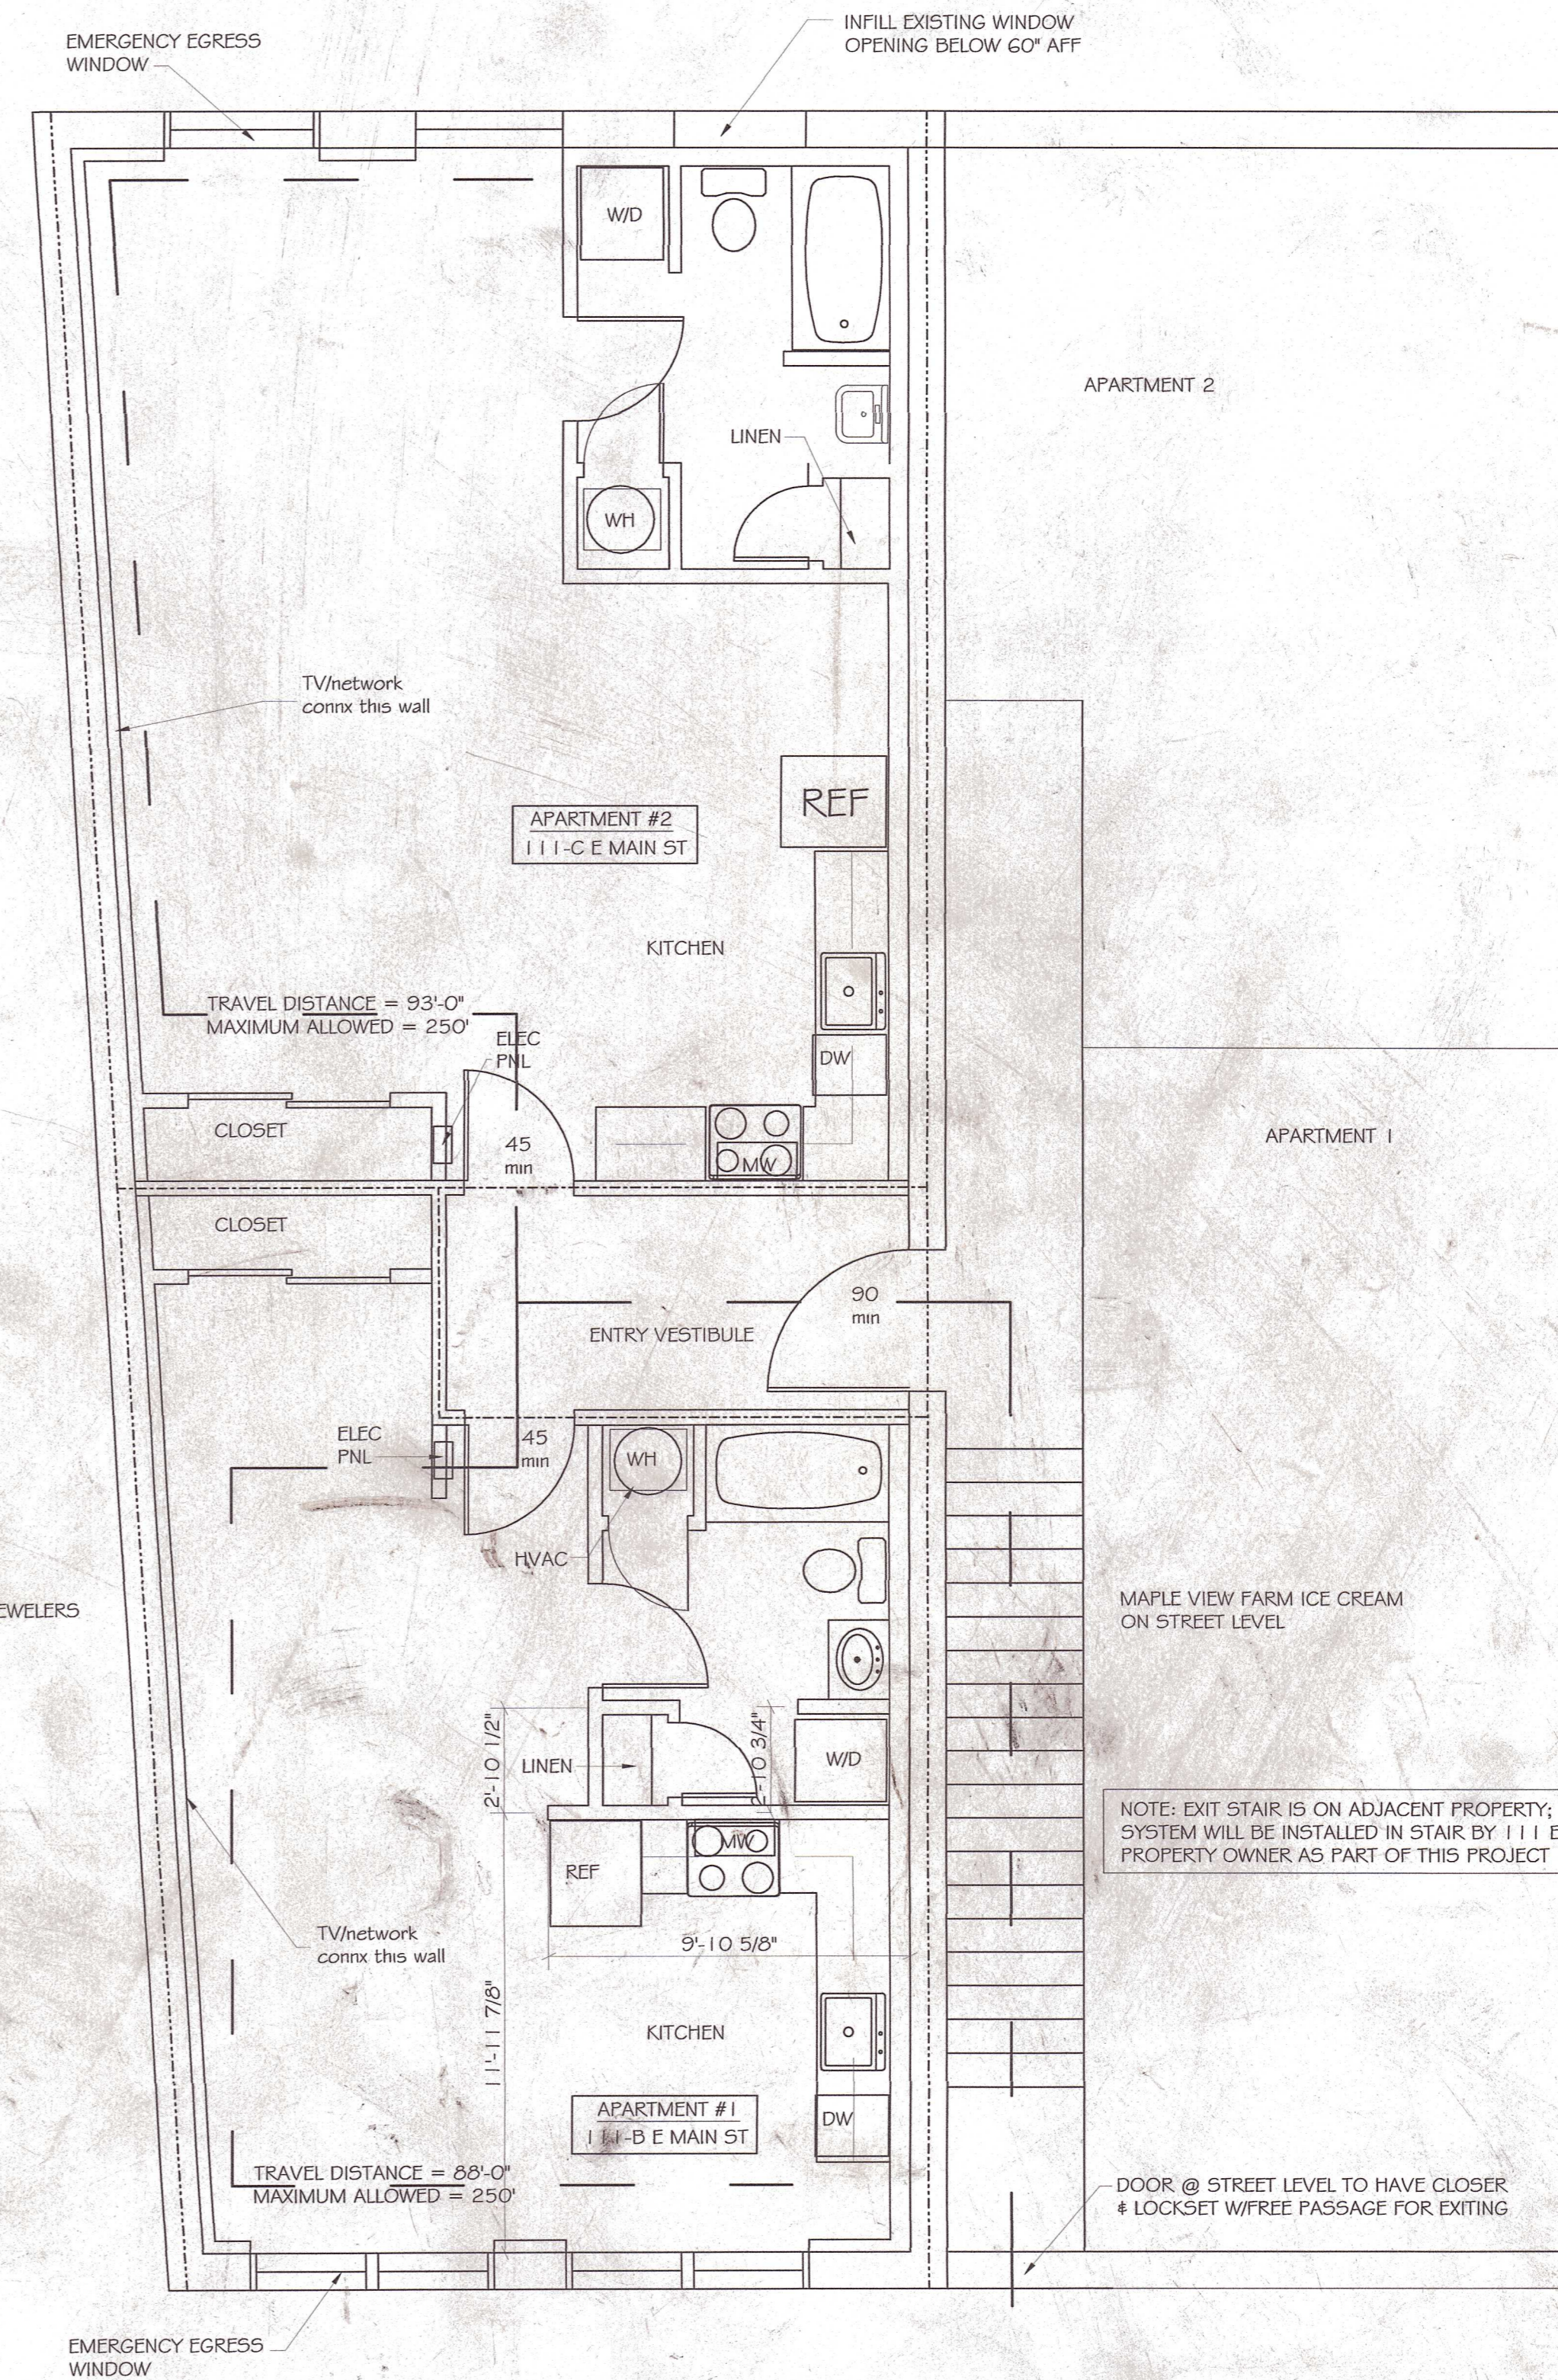

2ND LEVEL LIFE SAFETY PLAN
Scale: 1/4" = 1'-0"



DRAWN	MMM
CHECKED	MMM
DATE	11/29/2023
SCALE	AS NOTED
JOB NO.	23052
SHEET	