


General Floor Plan Notes

1. Exterior dimensions are to the face of the foundation wall.
2. Interior dimensions are to the face of stud.
3. Align face of wall sheathing with face of foundation wall.
4. Exterior log walls are drawn 6" thick with a 1.5" foundation overhang.
5. Framed walls are drawn 3.5" (4" wall) or 5.5" (6" wall) thick.
6. Refer to Specifications sheet for additional architectural and framing notes.

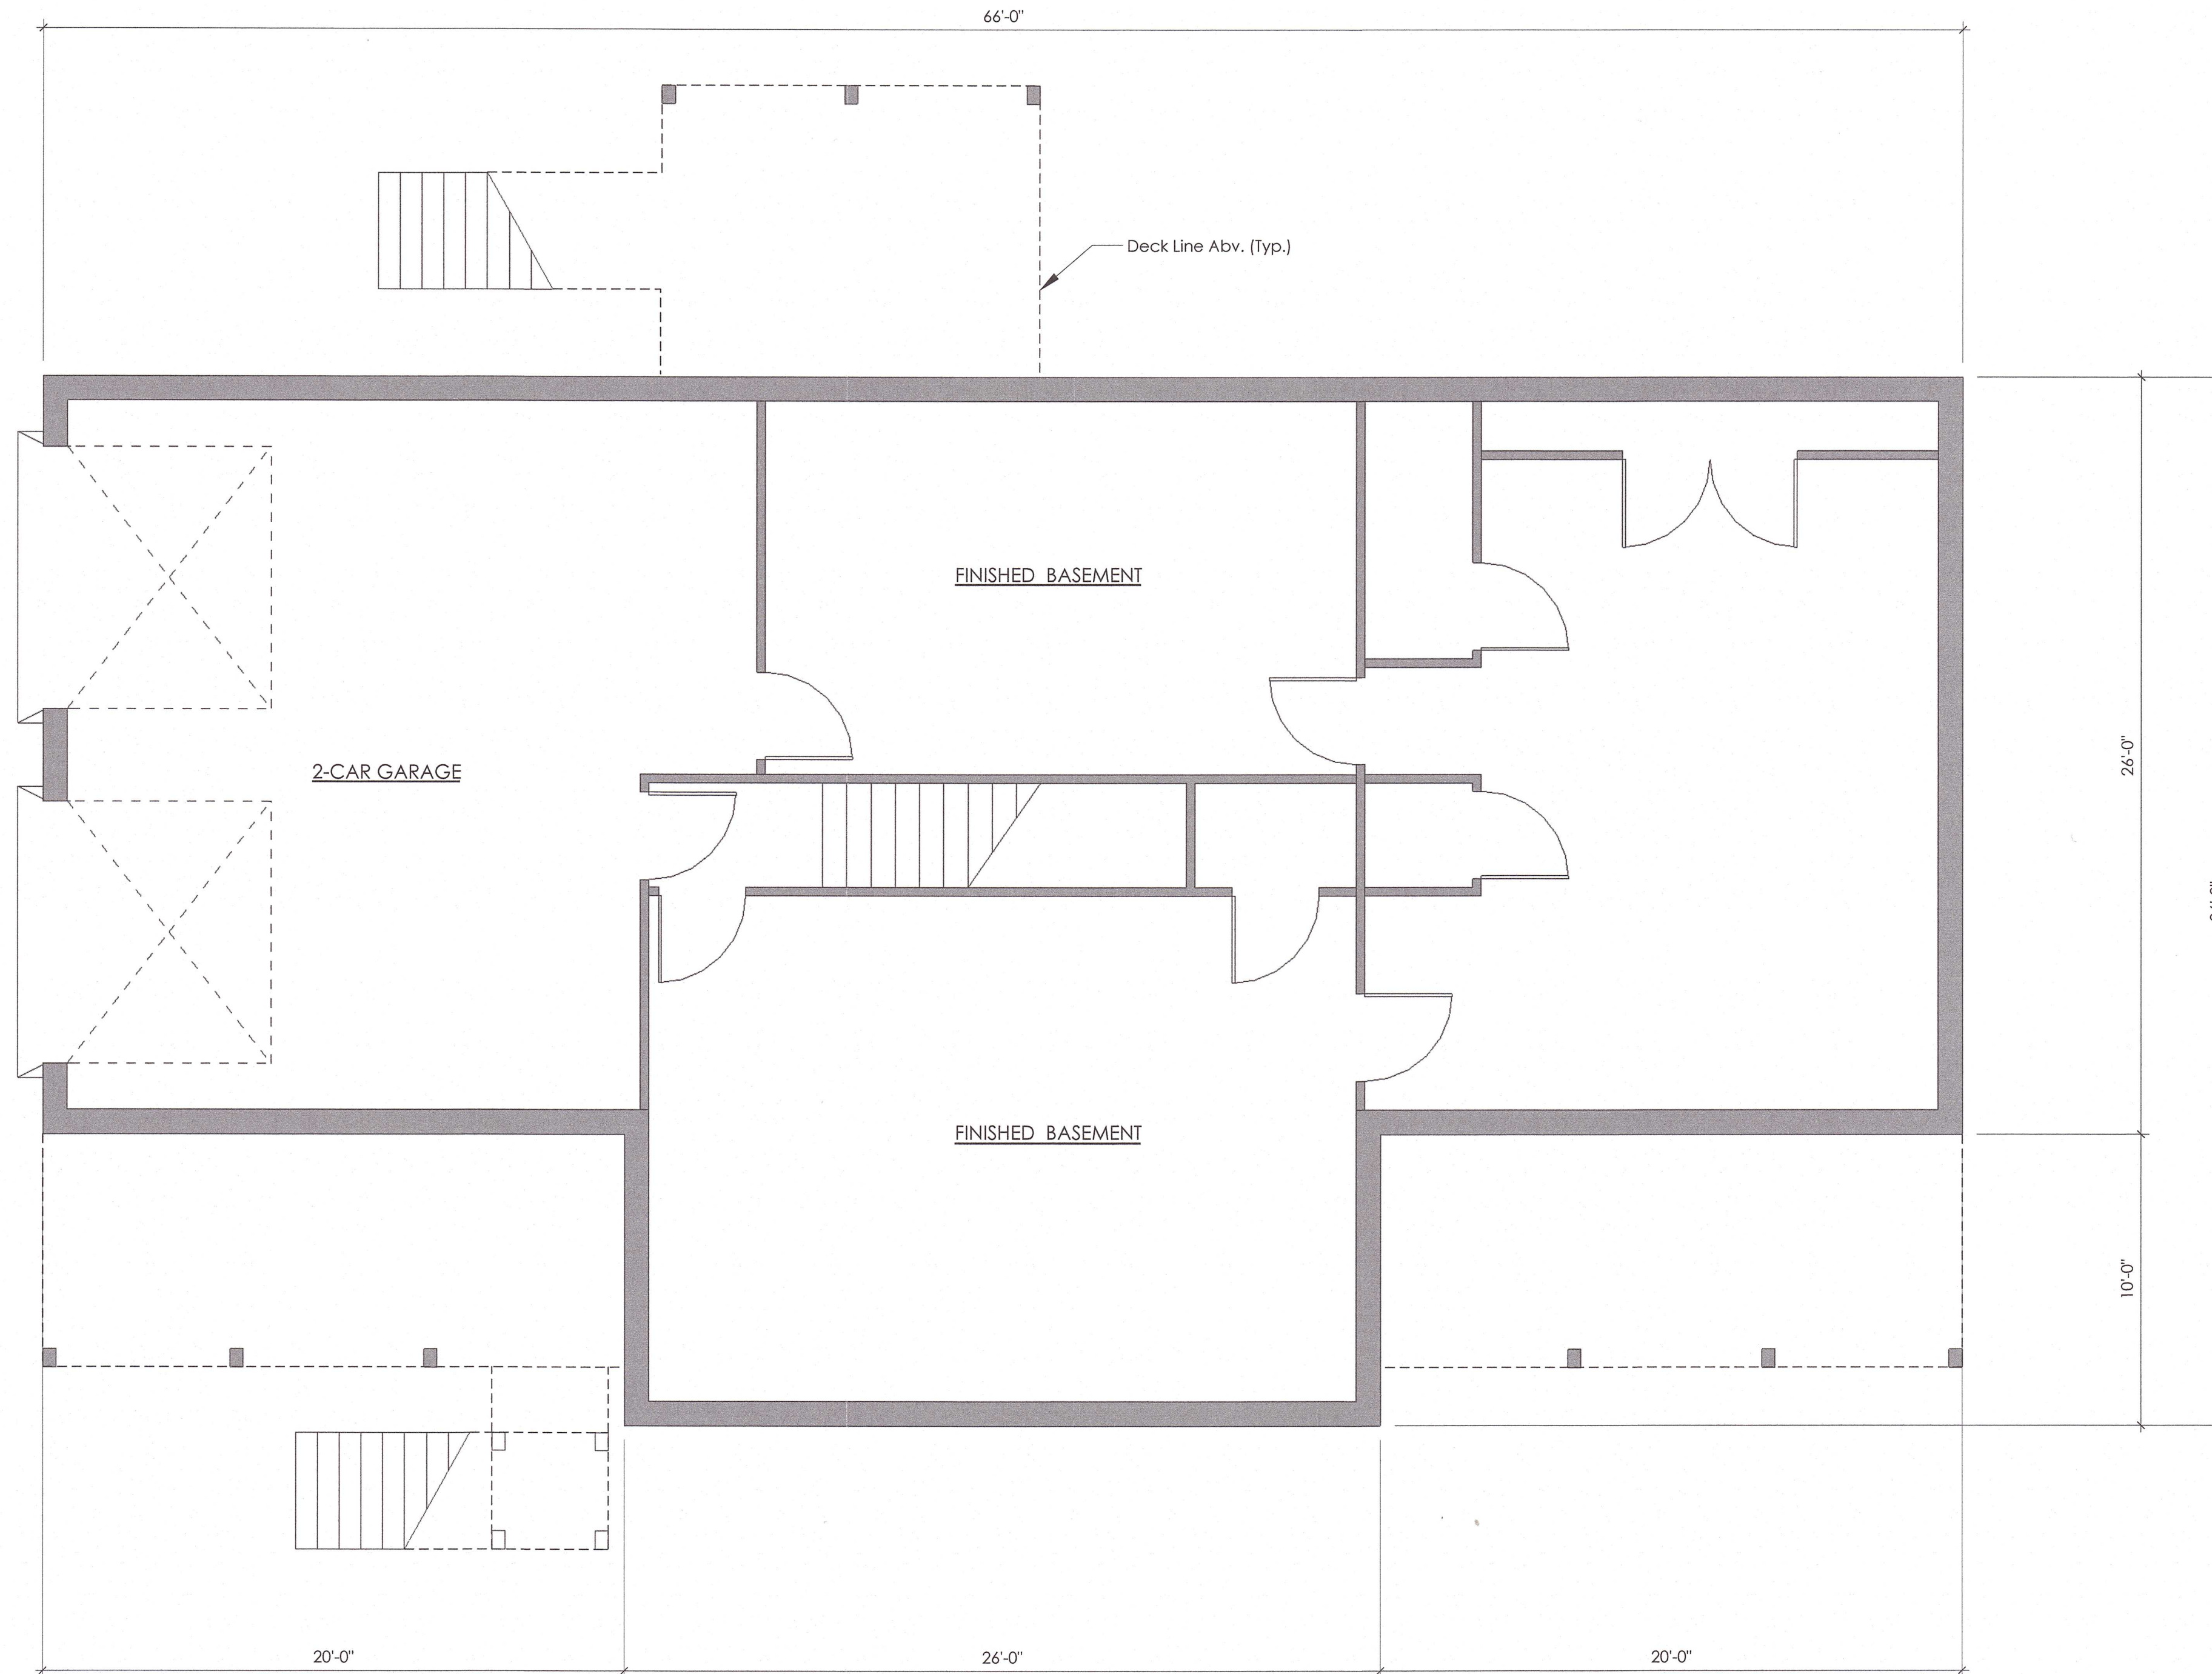

1/6 Existing Basement Plan
SCALE: 1/4" = 1'-0"

Project Name
The LaDelle Residence Addition

Project Address
4674 Dickey Mill Road
Mebane, NC 27302 - Alamance Co.

Client Name
David & Cindy LaDelle

Client Address
4674 Dickey Mill Road
Mebane, NC 27302

Seal



Structural Members Only

Project No.
23014

Drawn By
B.A.A.

Publish Date
Feb 14, 2023

Sheet No.