

 
 



 
 


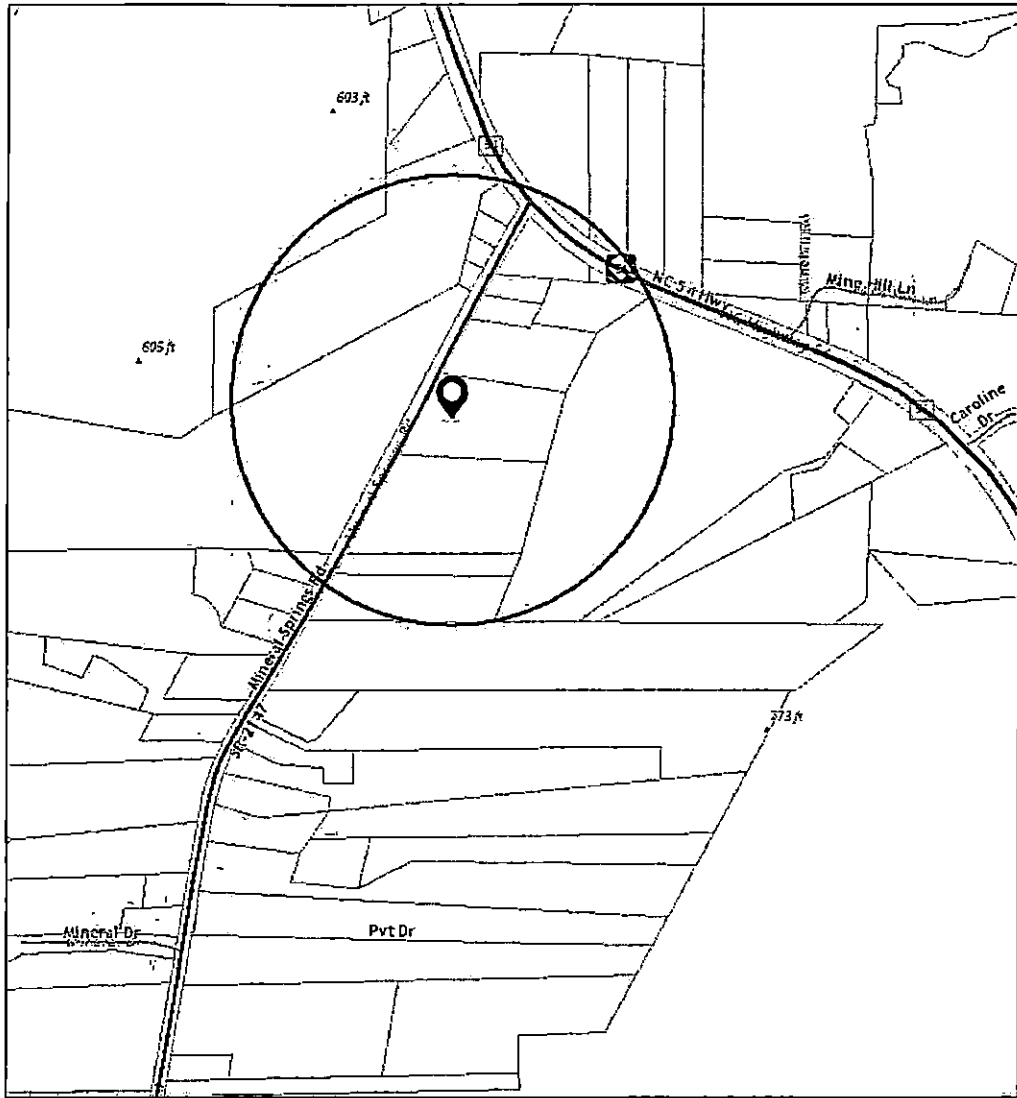


### Area of Interest (AOI) Information

Area : 3,134,508.67 ft<sup>2</sup>



Mar 20 2023 8:26:02 Eastern Daylight Time



- |   |  |
|---|--|
|  Parcel (Polygons) - Parcels     |  Projected Route          |
| <b>Non-System Roads</b>   |  Other State Agency Route |
|  Federal Route                   |  Secondary Route          |
|  Non-System                      | <b>Primary Roads</b>   |
| <b>Other System Roads</b>   |  Interstate               |
|  Ramps, Rest Areas, Non-Mainline |  US Route                 |
|   |  NC Route                 |

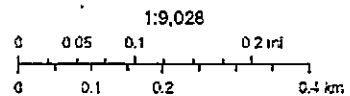

NCSDOT GIS Unit, Esri, NASA, NOAA, JEGS, FEMA, Esri, Community Map  
 Contributors: Intel of Cary, Alamogordo County, State of North Carolina, SDOT  
 © OpenStreetMap, Microsoft, Esri, HERE, Garmin, Swisstopo  
 GeoTechnologies, Inc, METRIS, USGS, EPA, NPS, US Census Bureau

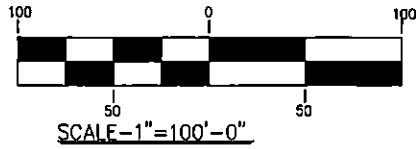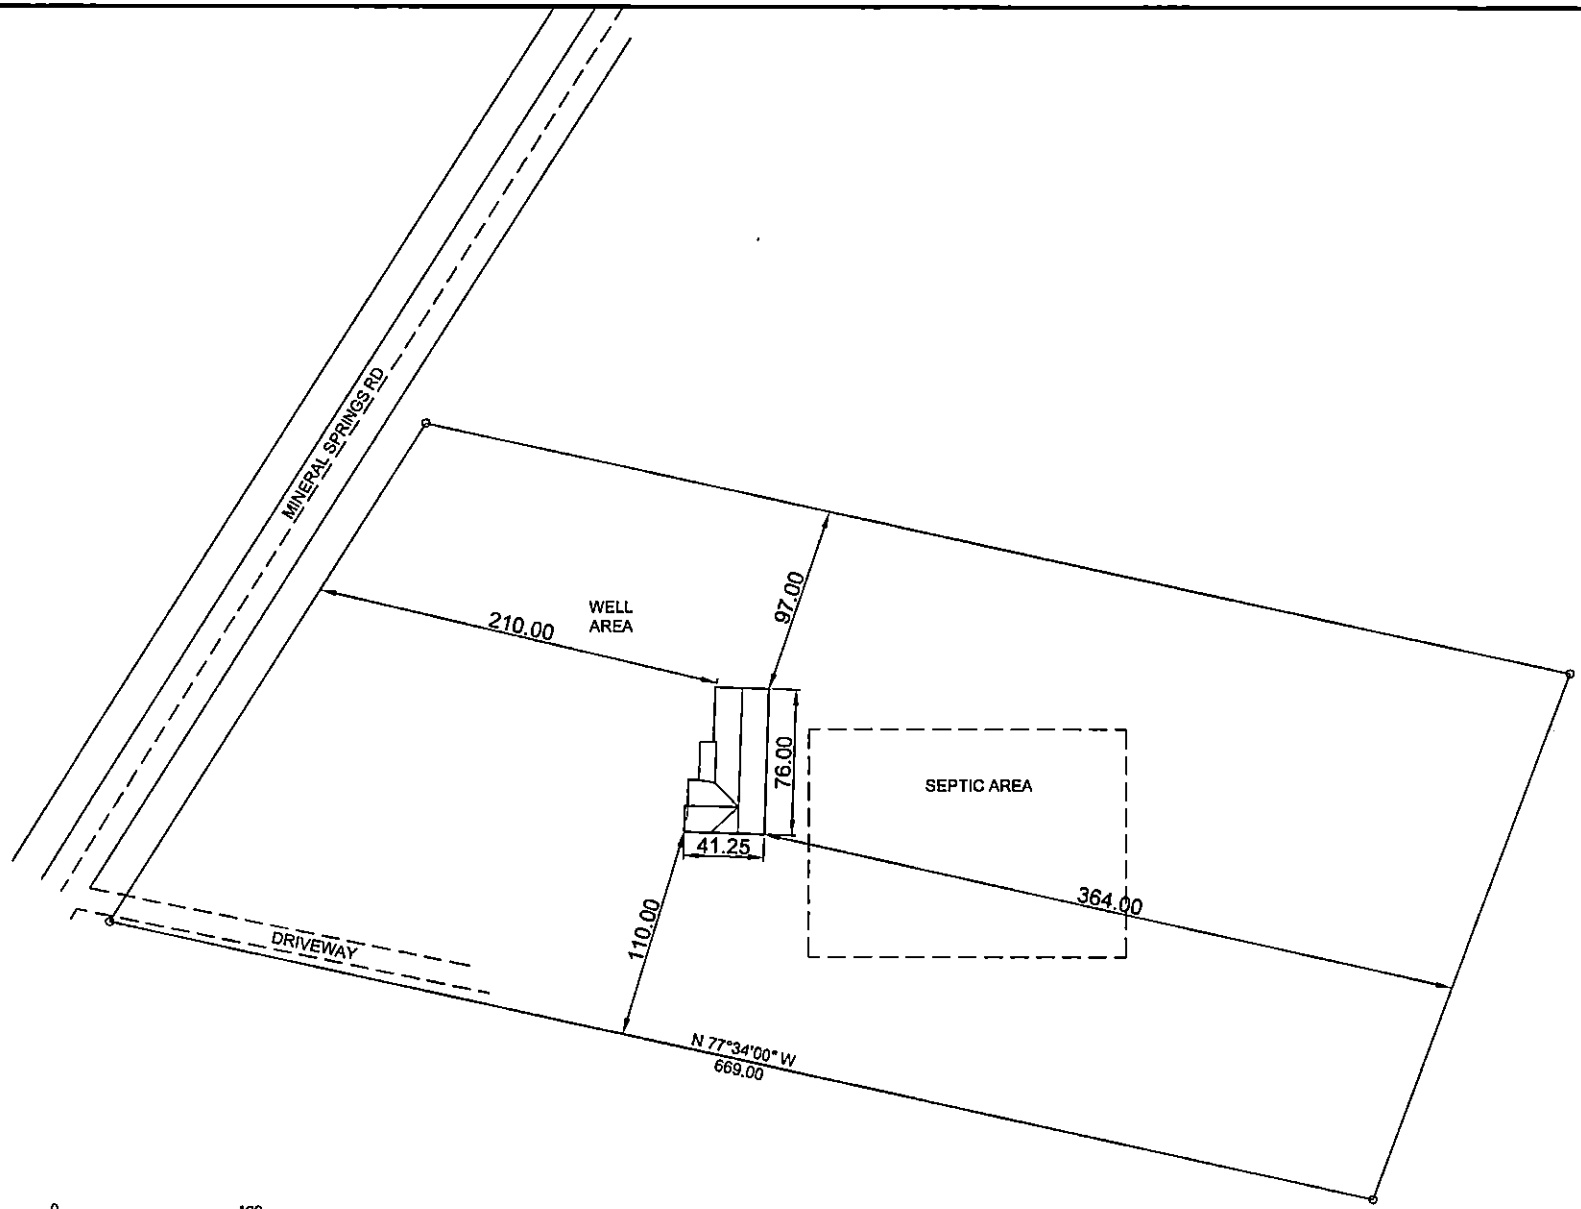

DWG. TITLE: SITE PLAN	
CUSTOMER NAME: CARRICO	
DATE: 5/2/23	COUNTY: ALAMANCE
DRAWN BY: BRB	FILE NAME: T:\PLOT PLANS\CaricoAlam.dwg



**HOMES BY VANDERBUILT**  
 3300 JEFFERSON DAVIS HWY.  
 SANFORD, NC 27332  
 1-919-718-2760