


**General Floor Plan Notes**

1. Exterior dimensions are to the face of the foundation wall.
2. Interior dimensions are to the face of stud.
3. Align face of wall sheathing with face of foundation wall.
4. Exterior log walls are drawn 6" thick with a 1.5" foundation overhang.
5. Framed walls are drawn 3.5" (4" wall) or 5.5" (6" wall) thick.
6. Refer to Specifications sheet for additional architectural and framing notes.

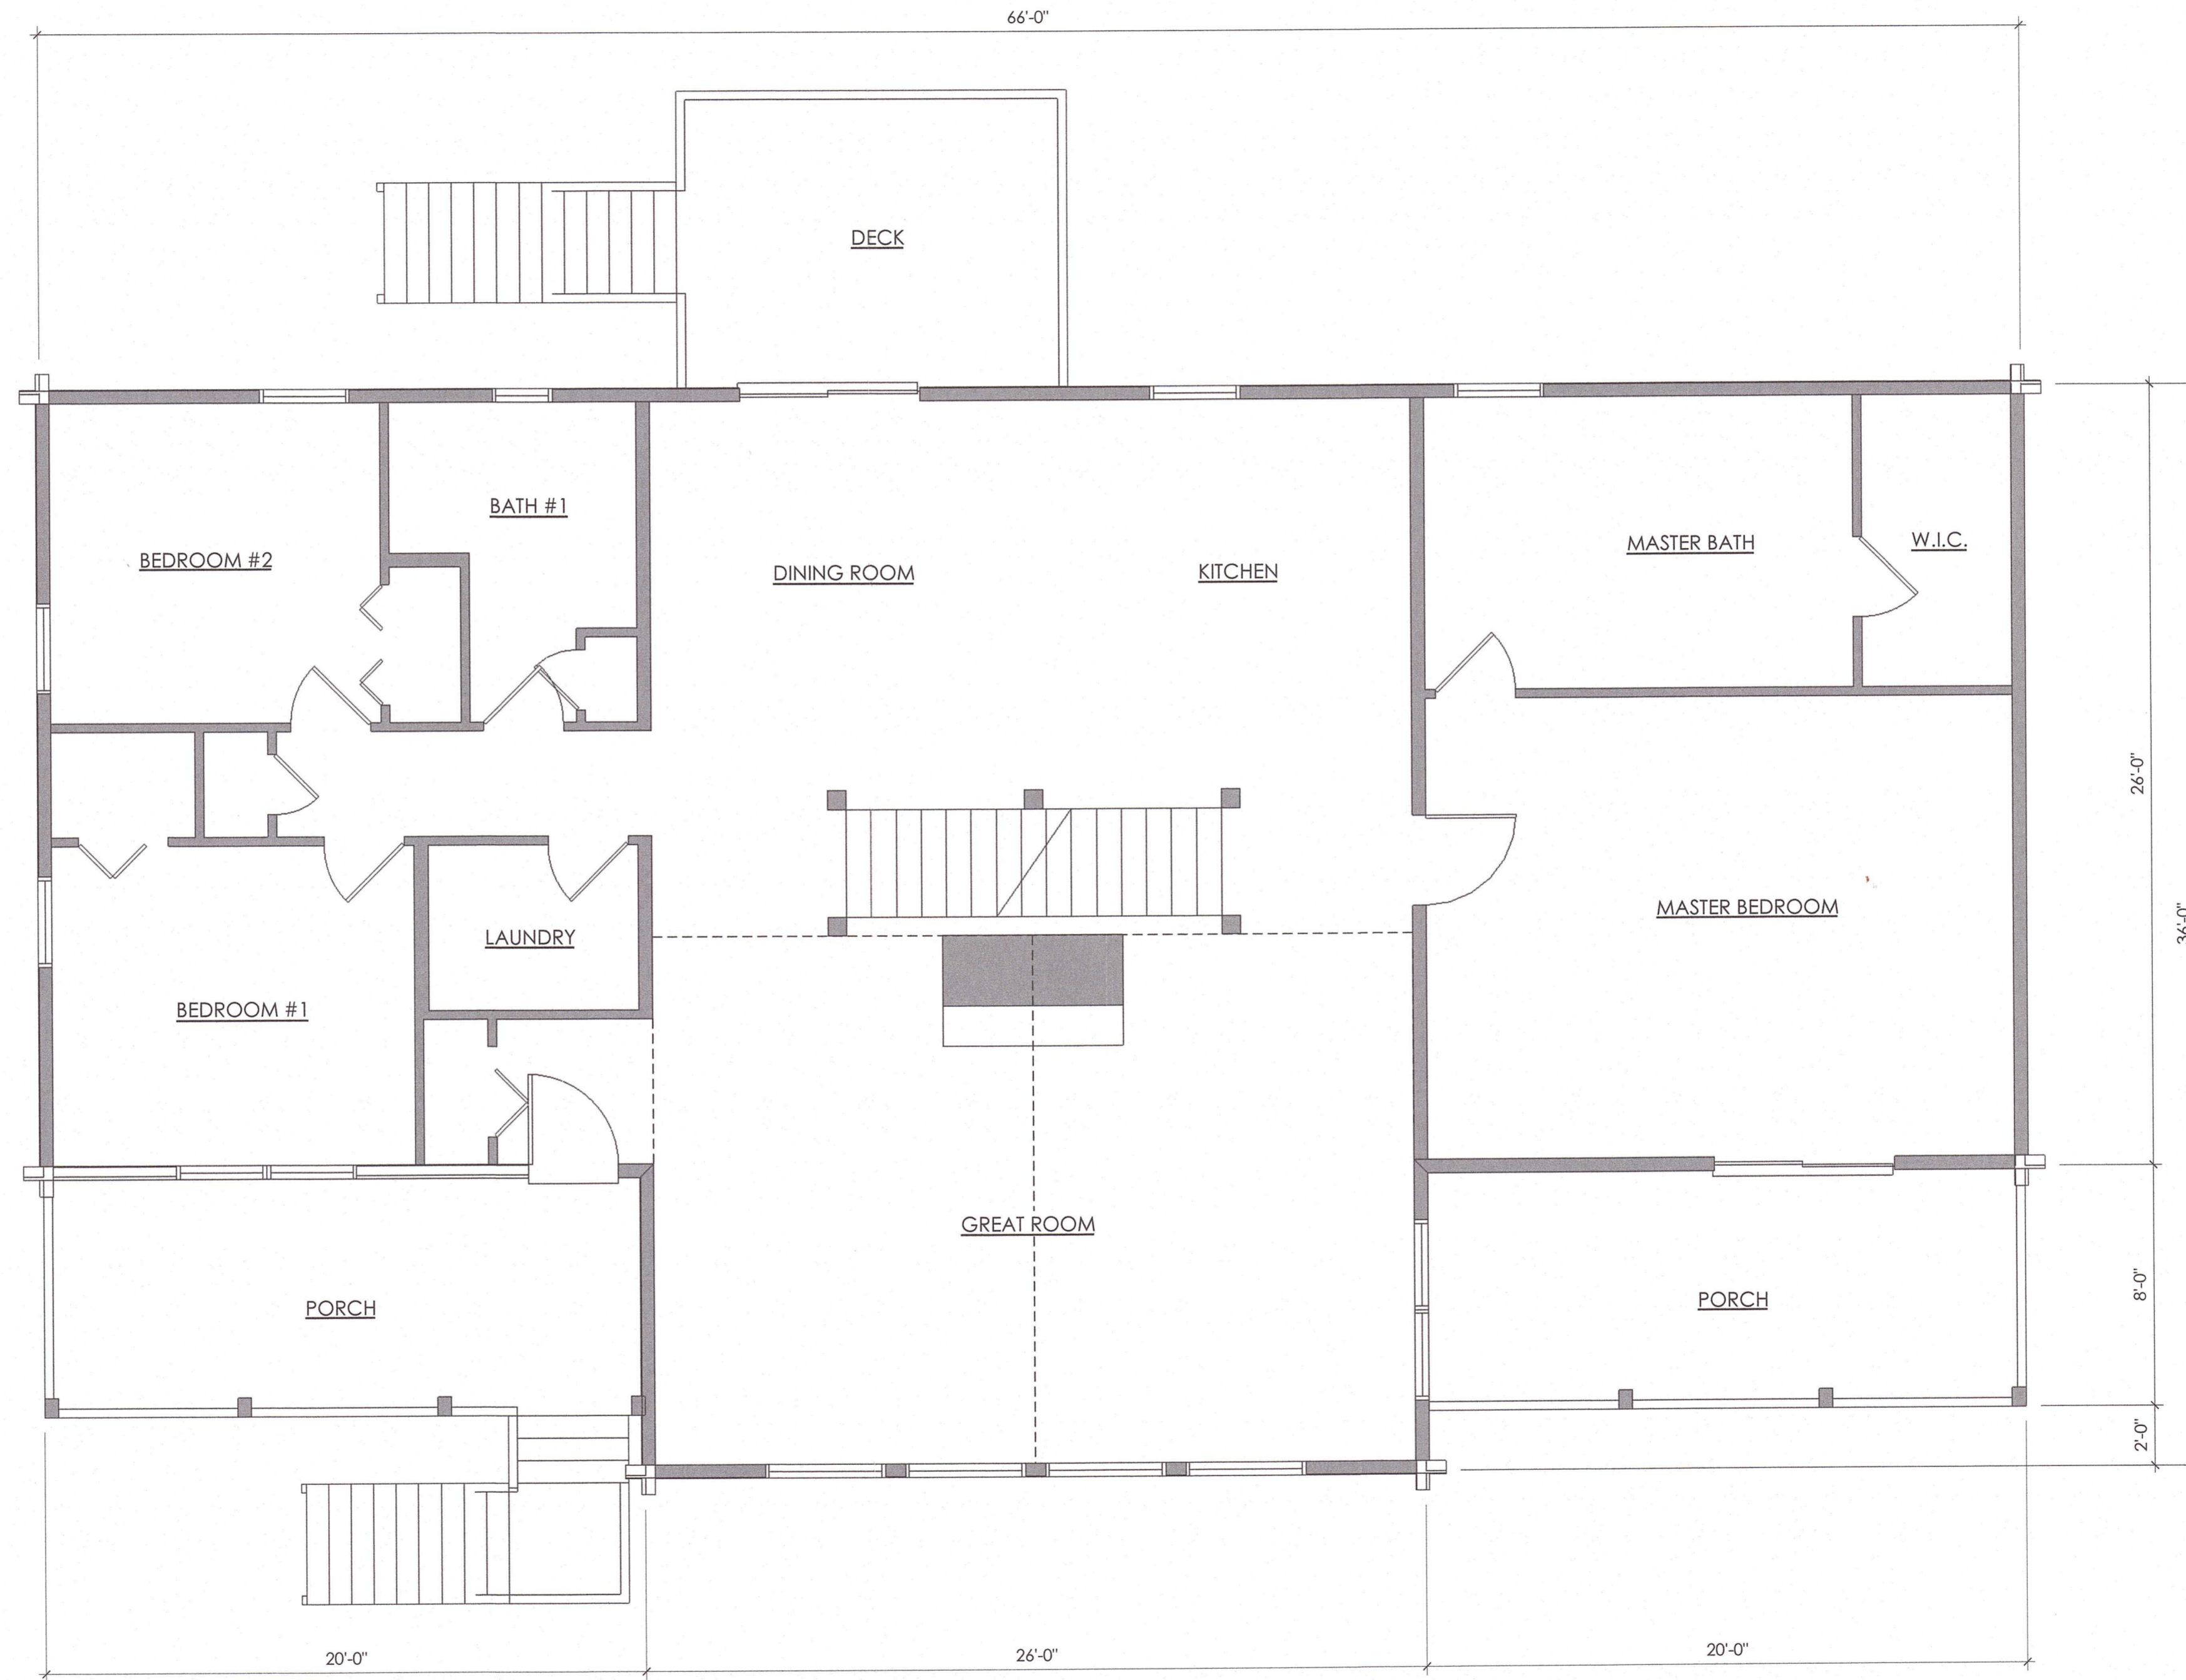

1/7 Existing First Floor Plan  
SCALE: 1/4" = 1'-0"

Project Name  
**The LaDelle Residence Addition**

Project Address  
**4674 Dickey Mill Road  
Mebane, NC 27302 - Alamance Co.**

Client Name  
**David & Cindy LaDelle**

Client Address  
**4674 Dickey Mill Road  
Mebane, NC 27302**



Structural Members Only

Project No.  
**23014**  
Drawn By  
**B.A.A.**  
Publish Date  
**Feb 14, 2023**

Sheet No.  
**7 of 26**