


ARCHITECTURAL
1/20 BUILDING SECTION
SCALE: 3/8" = 1'-0"

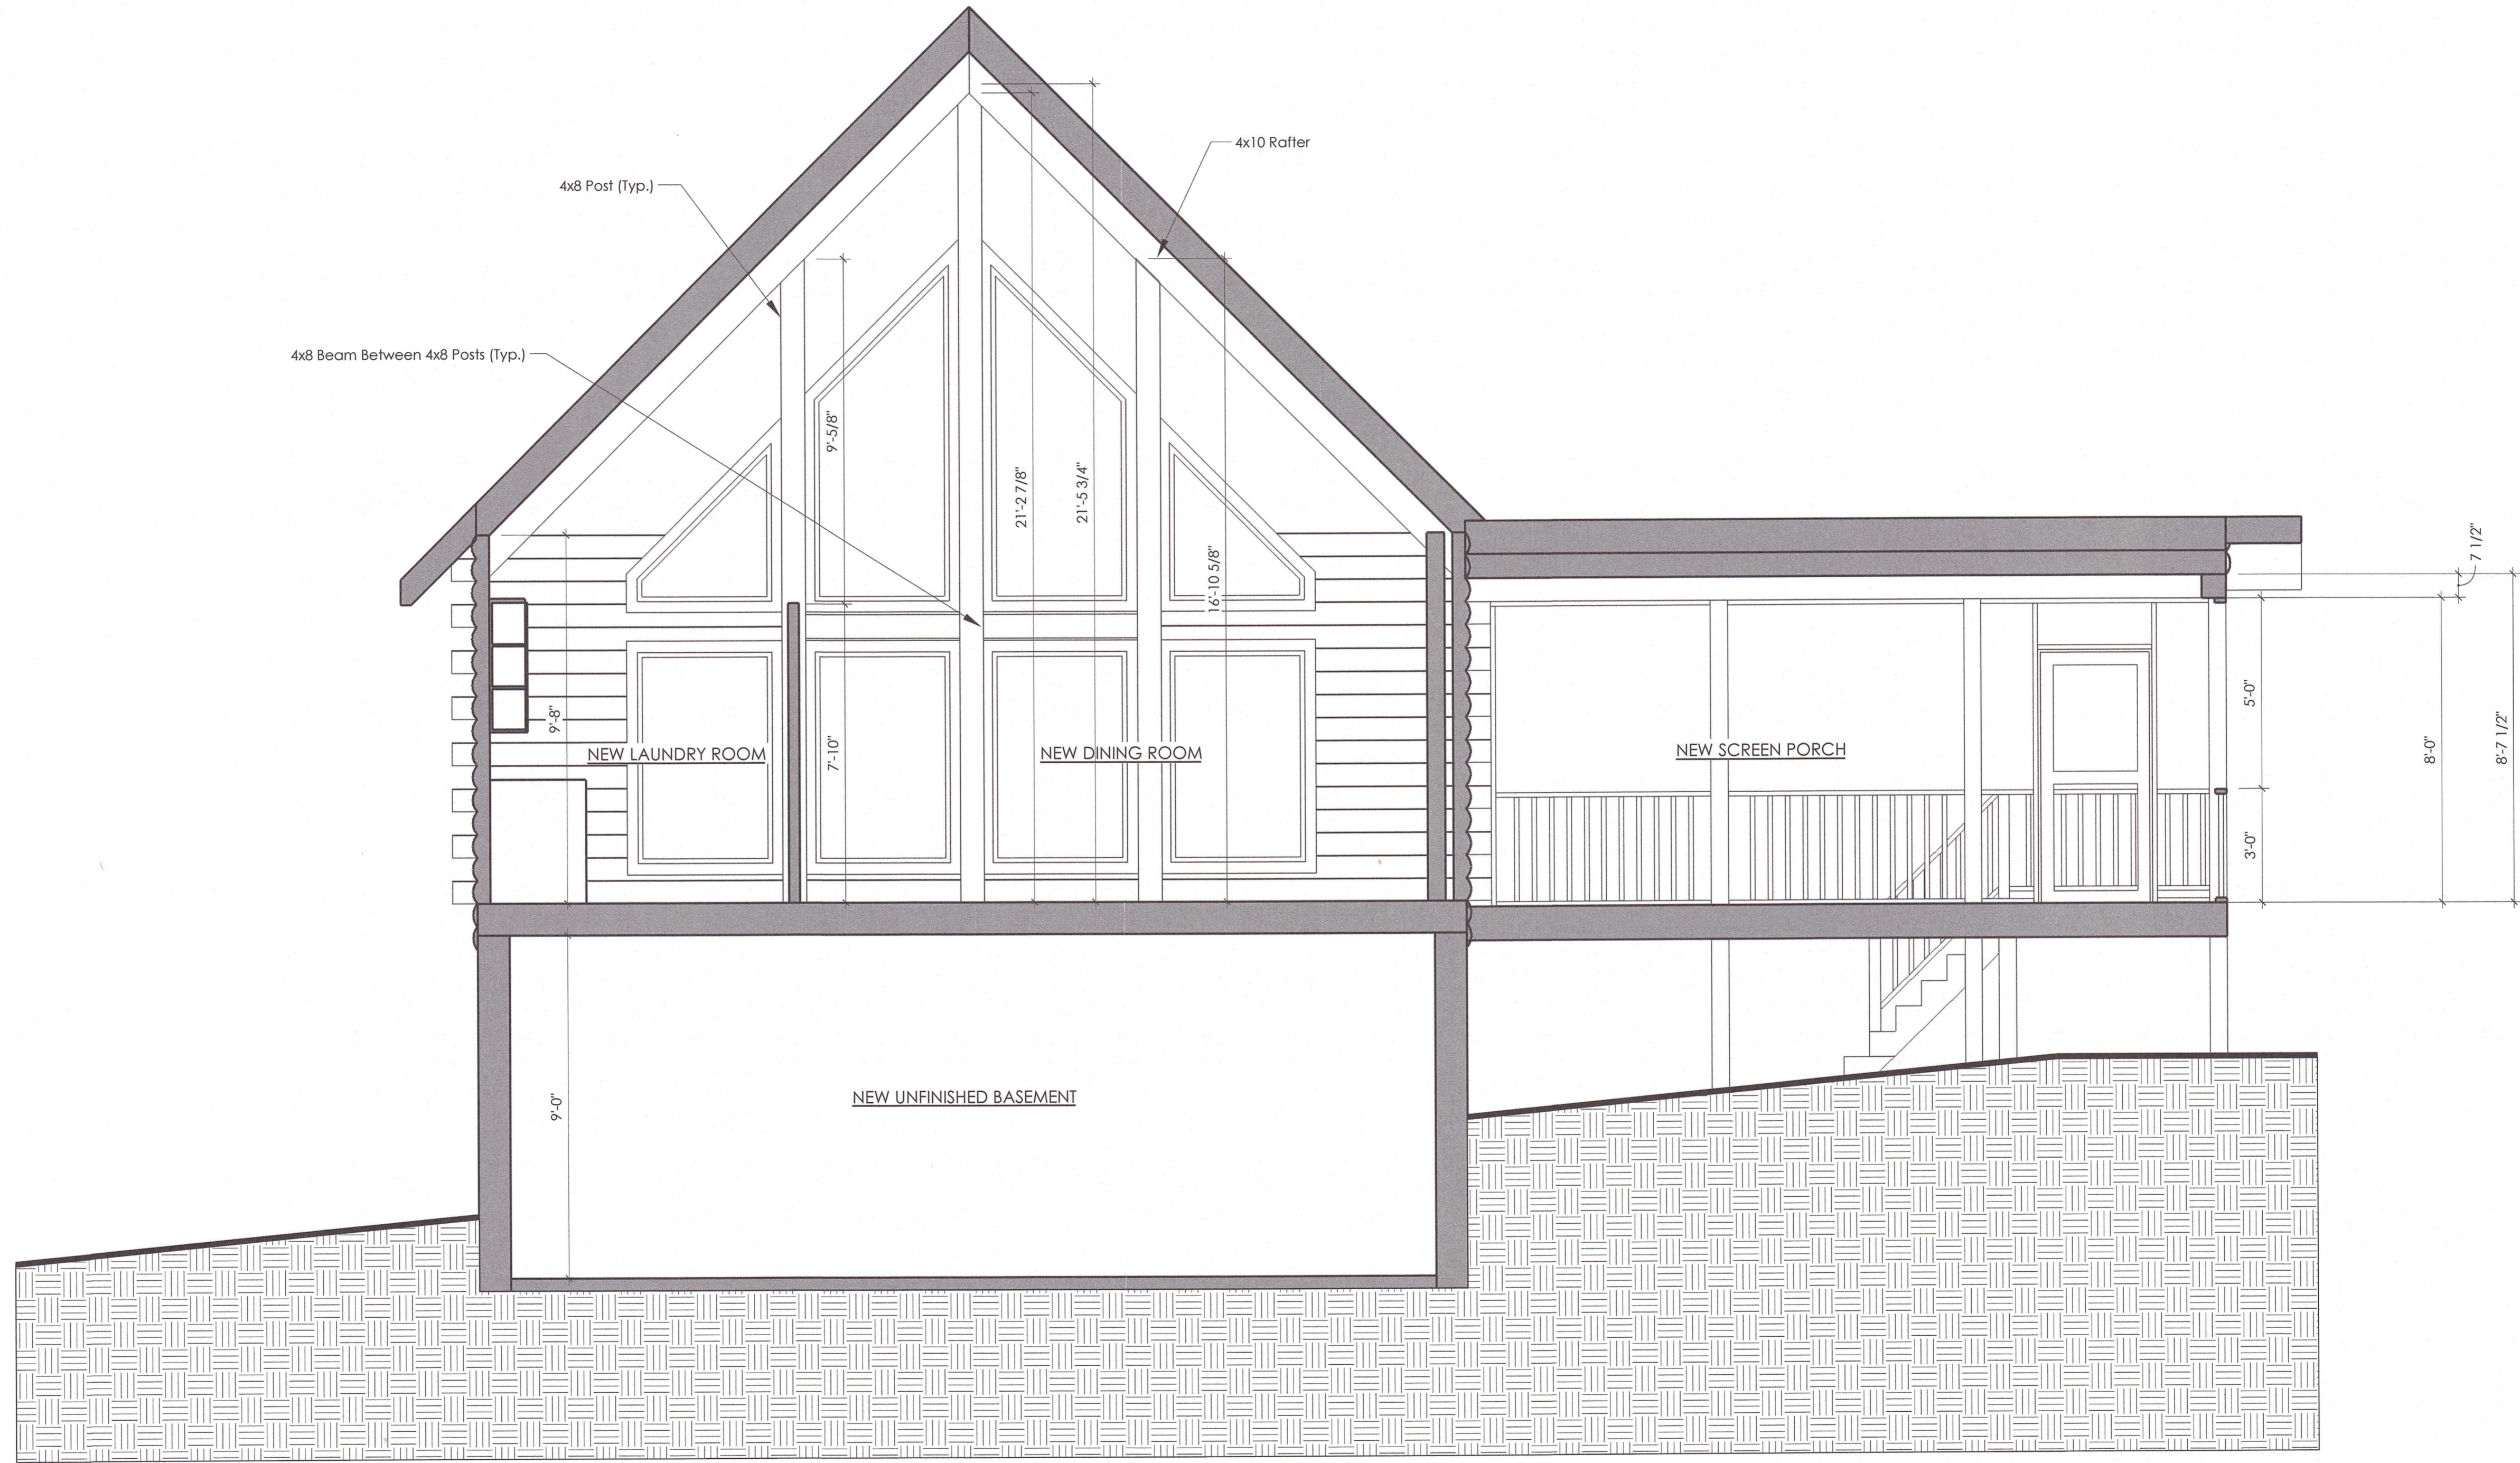

Structural Members Only

Project No.
23014
Drawn By
B.A.A.
Publish Date
Feb 14, 2023

Sheet No.
20 of 26