


Lot No. 1: To David Carter. Description of Lot, and deed in part, given.
 Lot No. 2: William J. Carter's homeplace - To Cora Carter, during her life time, and at her death to go to Melvin Carter.
 Lot No. 3: To Alfred Carter. Description of Lot, and deed in part, given.
 Lot No. 4: To Violet Carter Carr. Deed with description of Lot has been made and given as her part of Estate.

Lot No. 5: To Annie Bell Carter.
 Lot No. 6: To Ruvator Carter.
 Lot No. 7: To Rachel Carter.
 Lot No. 8: To James Carter.
 Lot No. 9: To Doris Carter, Brodie Carter and Gladys Carter.

THE WILLIAM J. CARTER PROPERTY
 Haw River Township, Alamance County, N. C.
 Scale: 1" = 100'
 Surveyed and divided by W. T. Hall, Civil Engineer, June 9 and 15, 1955,
 according to William J. Carter's Will, dated June 23, 1950.

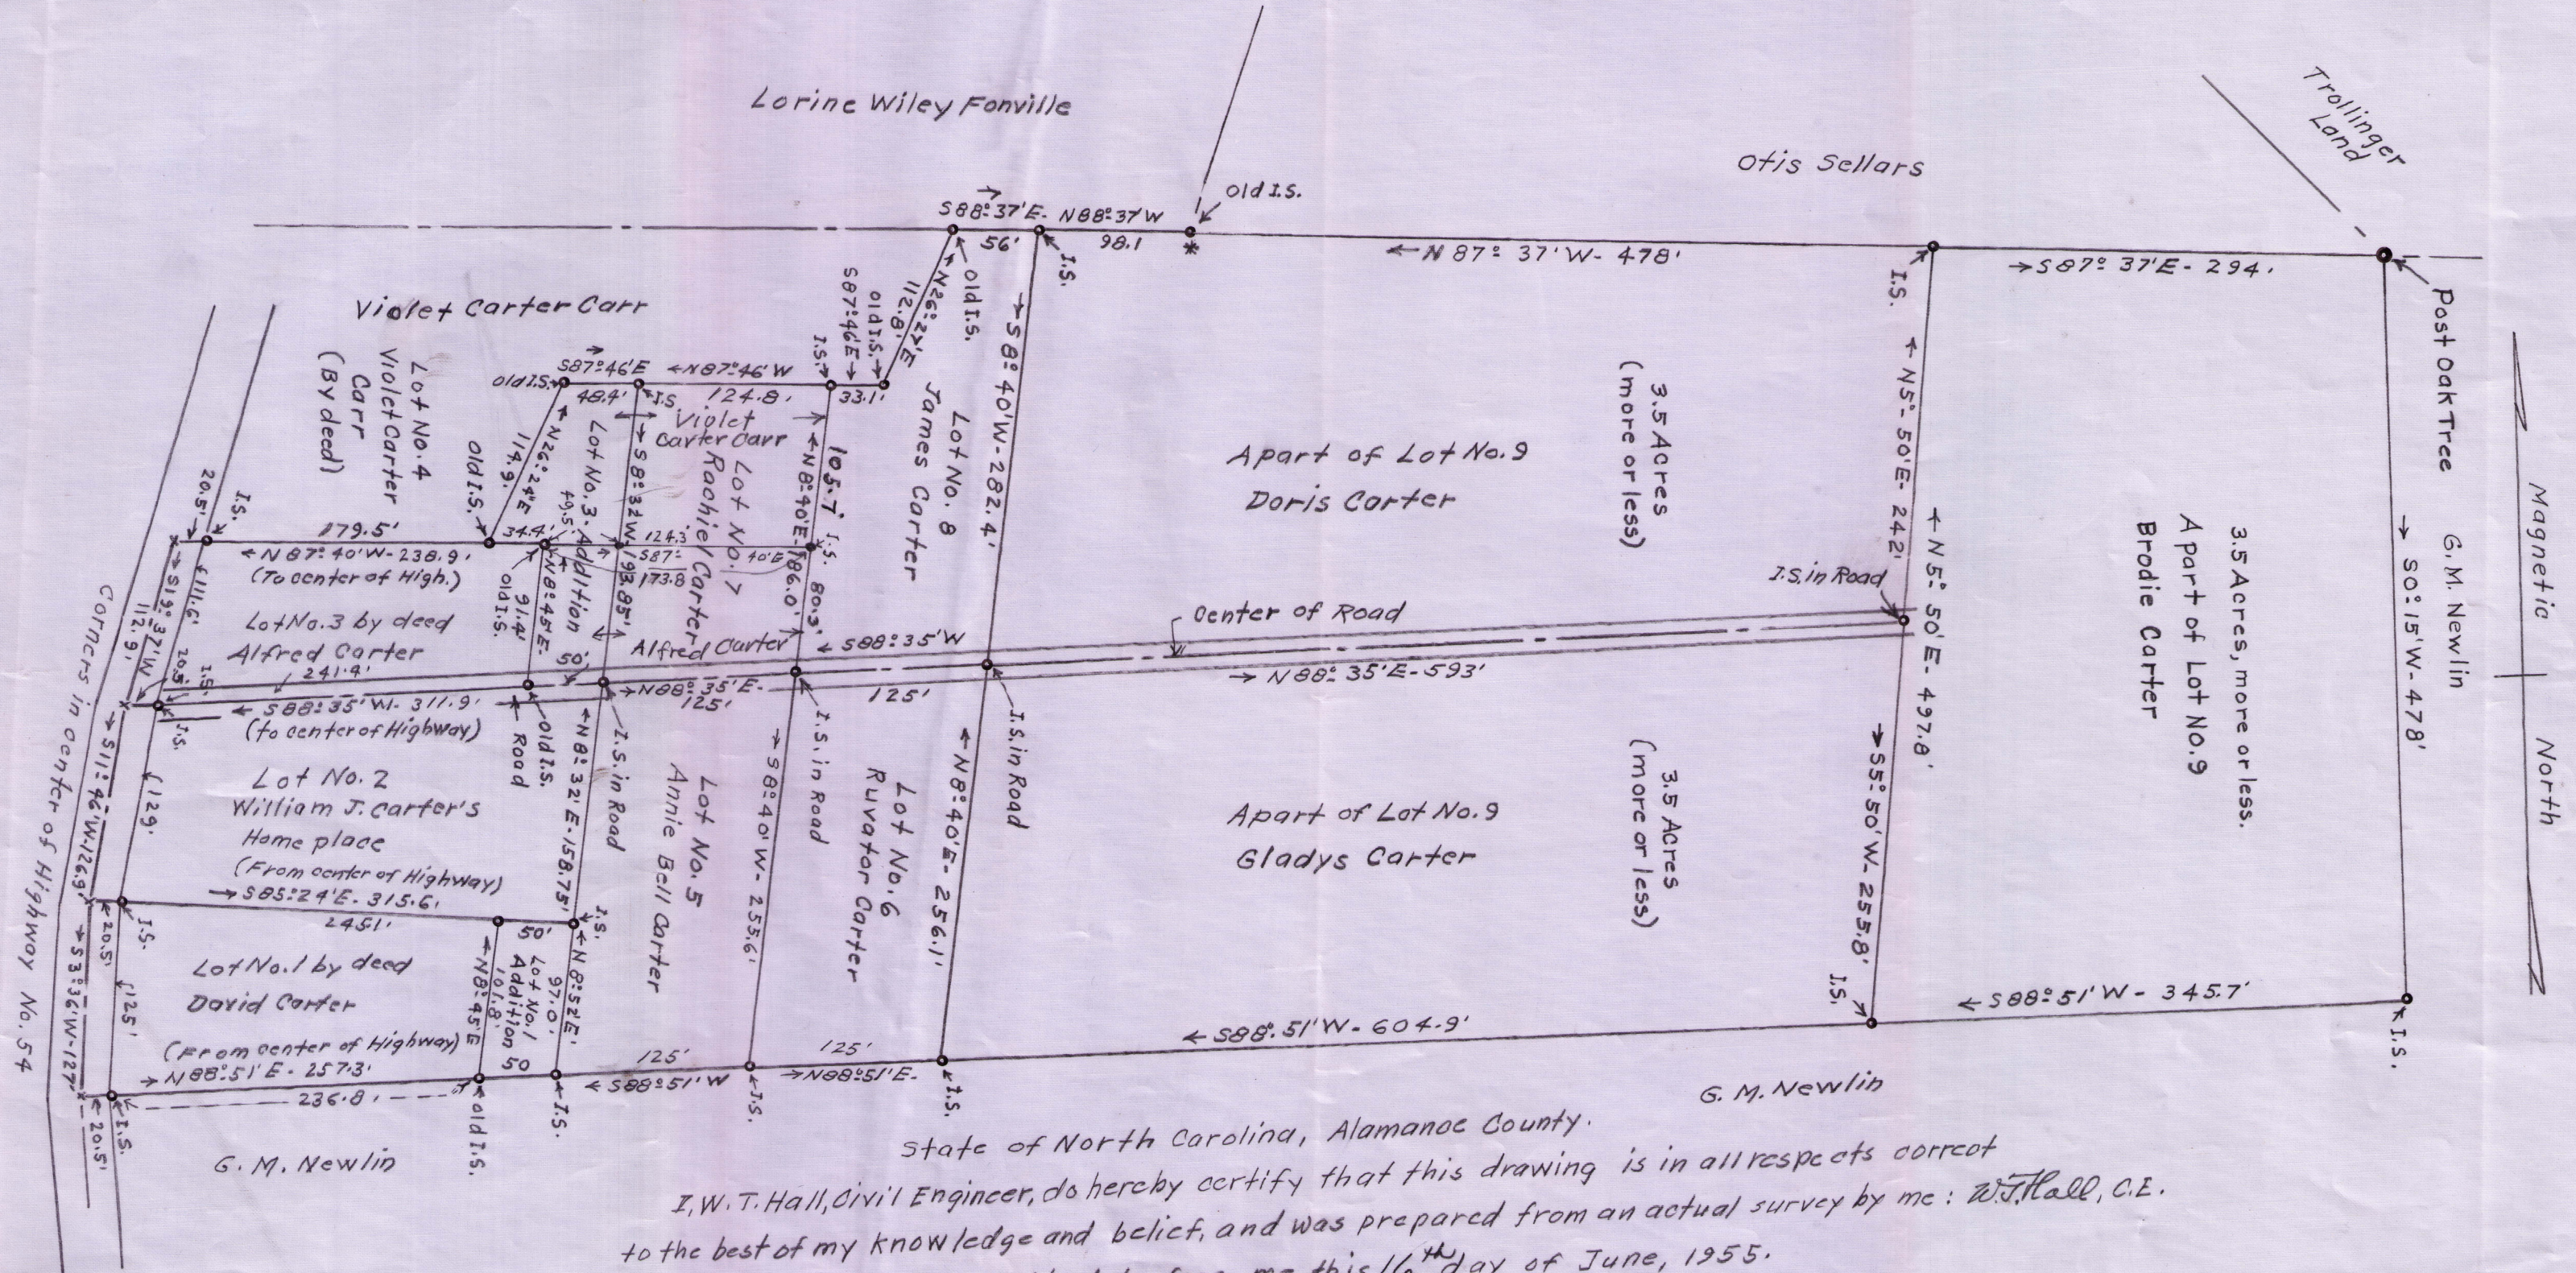

State of North Carolina, Alamance County.
 I, W. T. Hall, Civil Engineer, do hereby certify that this drawing is in all respects correct to the best of my knowledge and belief, and was prepared from an actual survey by me: W. T. Hall, C.E.
 Sworn to and subscribed before me this 16th day of June, 1955.
 Let the instrument with the certificate be registered:
Carol B. Evans, Deputy C.C.

J-100