


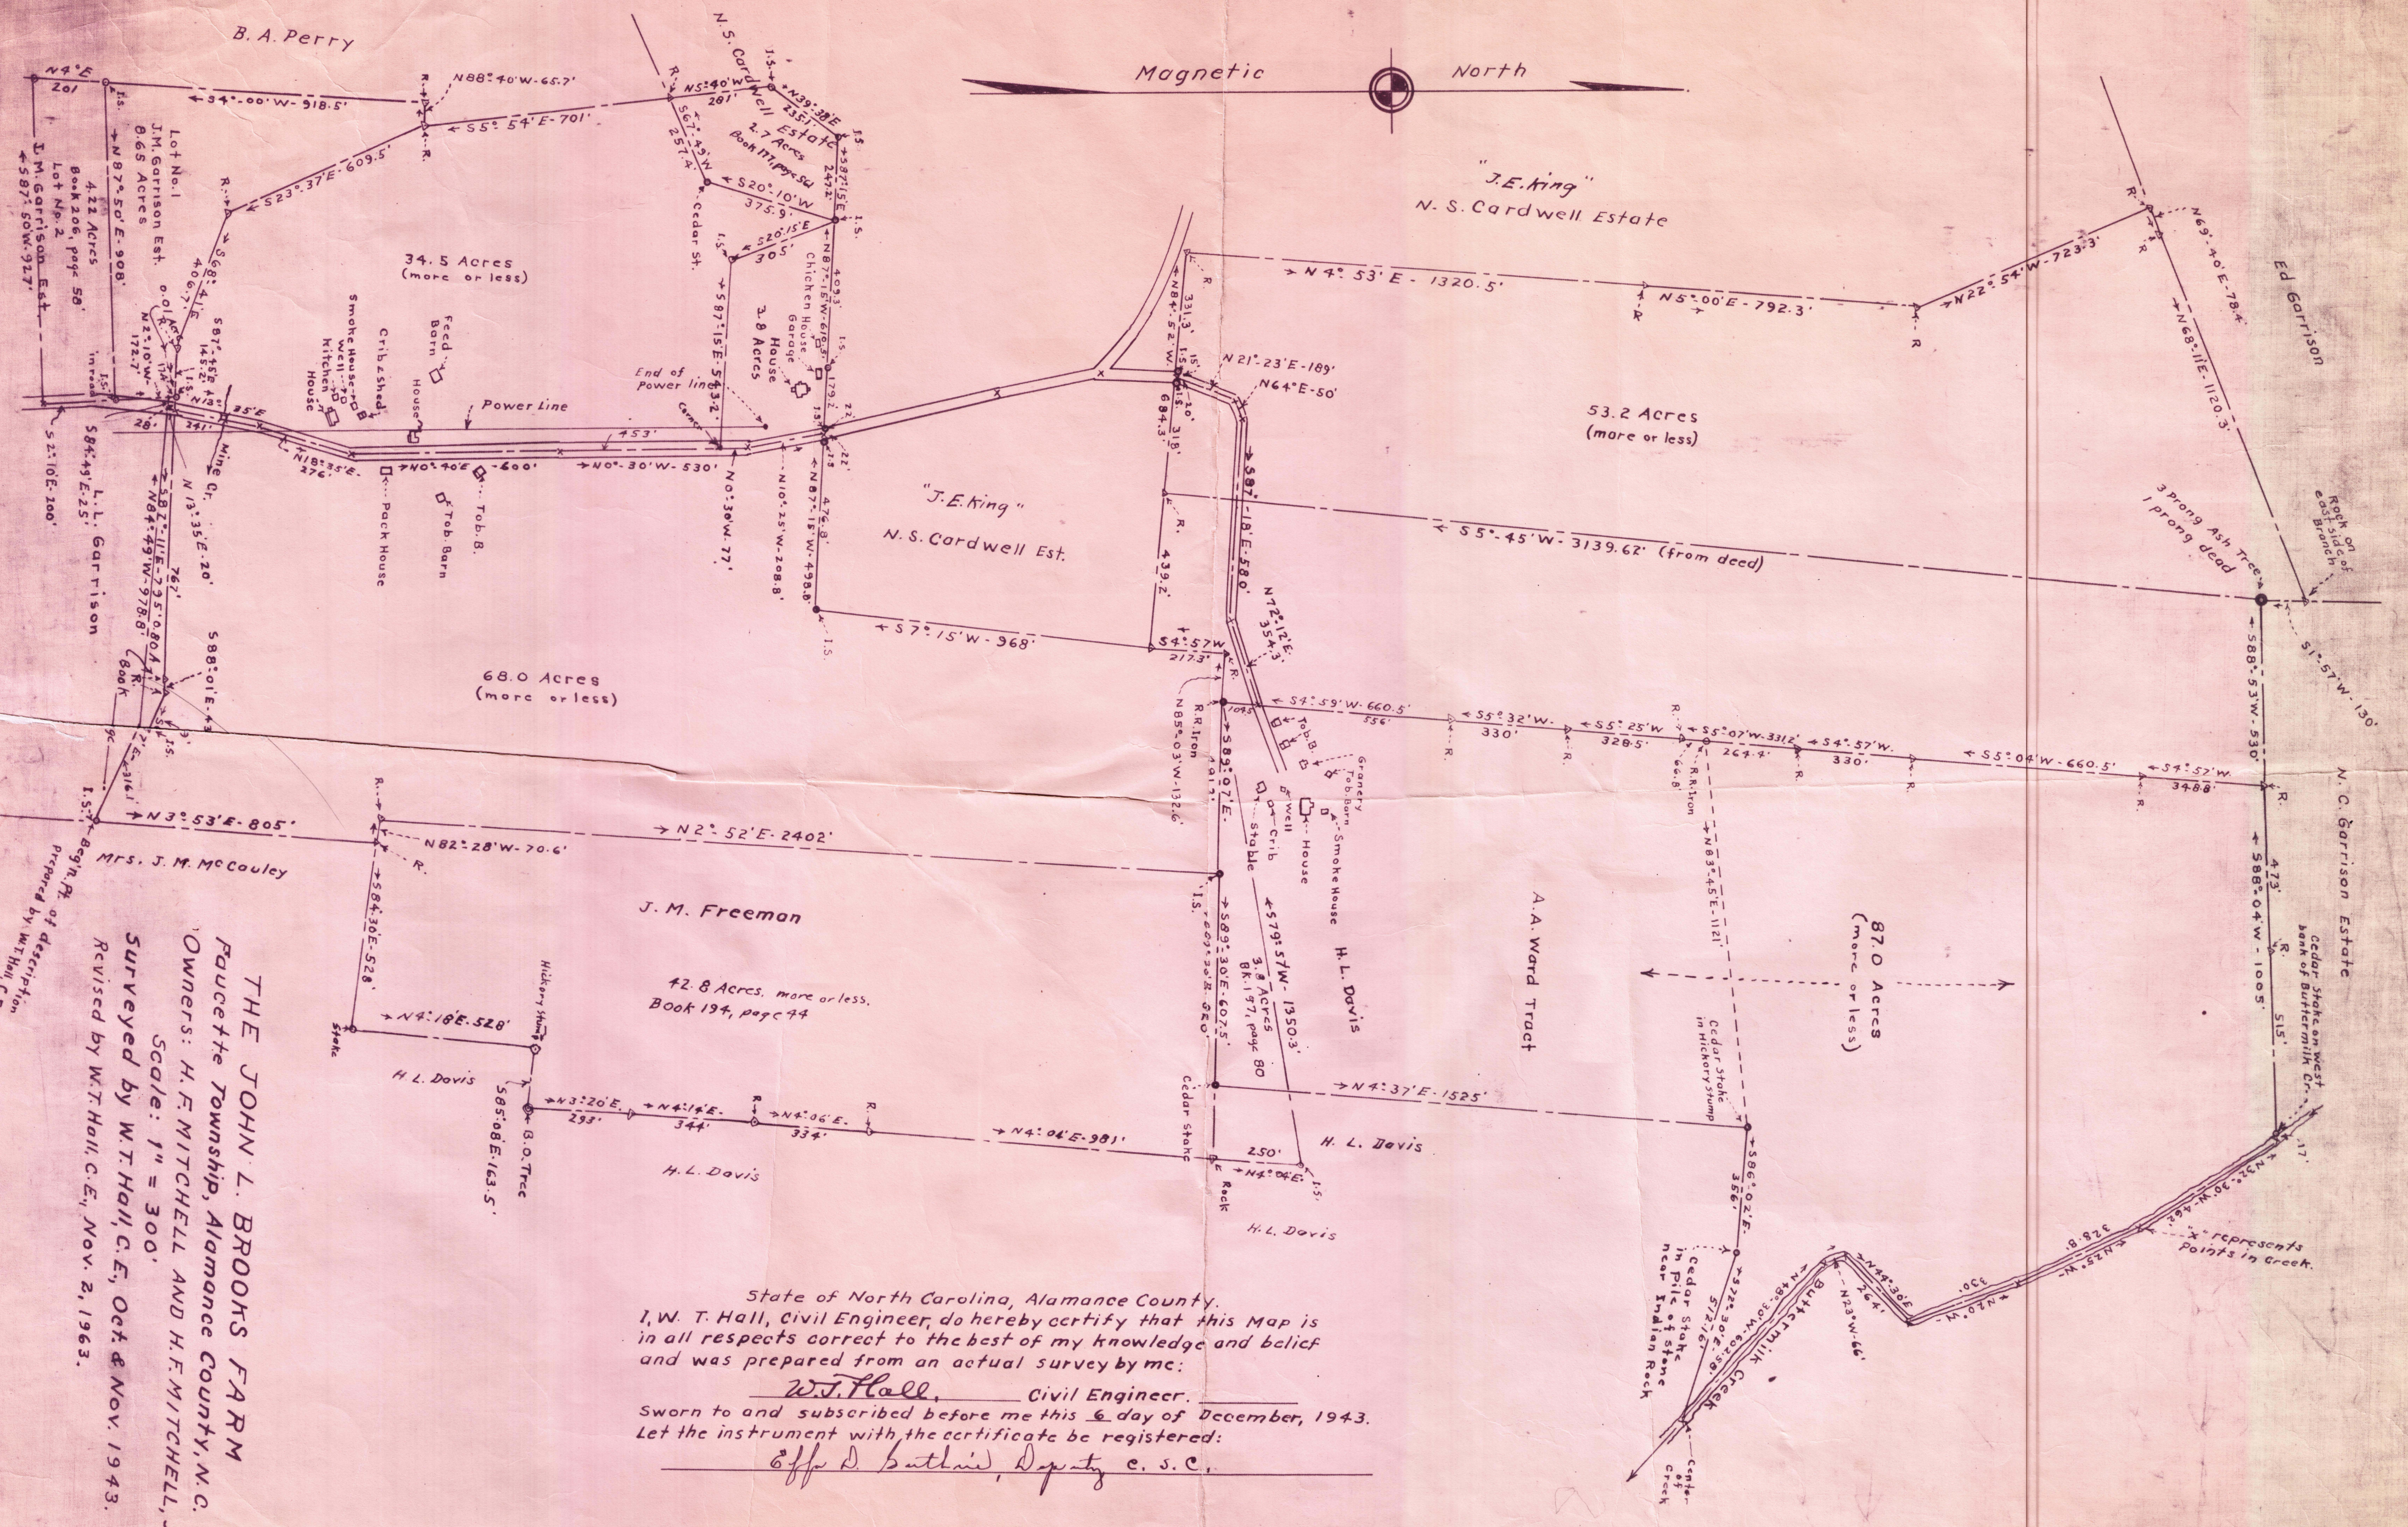

THE JOHN L. BROOKS FARM
 Faucet Township, Alamance County, N.C.
 Owners: H.F. MITCHELL AND H.F. MITCHELL, JR.
 Scale: 1" = 300'
 Surveyed by W.T. Hall, C.E., Oct. & Nov. 1943.
 Revised by W.T. Hall, C.E., Nov. 2, 1963.

State of North Carolina, Alamance County.
 I, W. T. Hall, Civil Engineer, do hereby certify that this Map is
 in all respects correct to the best of my knowledge and belief
 and was prepared from an actual survey by me:
W.T. Hall, Civil Engineer.
 Sworn to and subscribed before me this 6 day of December, 1943.
 Let the instrument with the certificate be registered:
Off. D. Guthrie, Deputy C. S. C.

J-133

J-133