
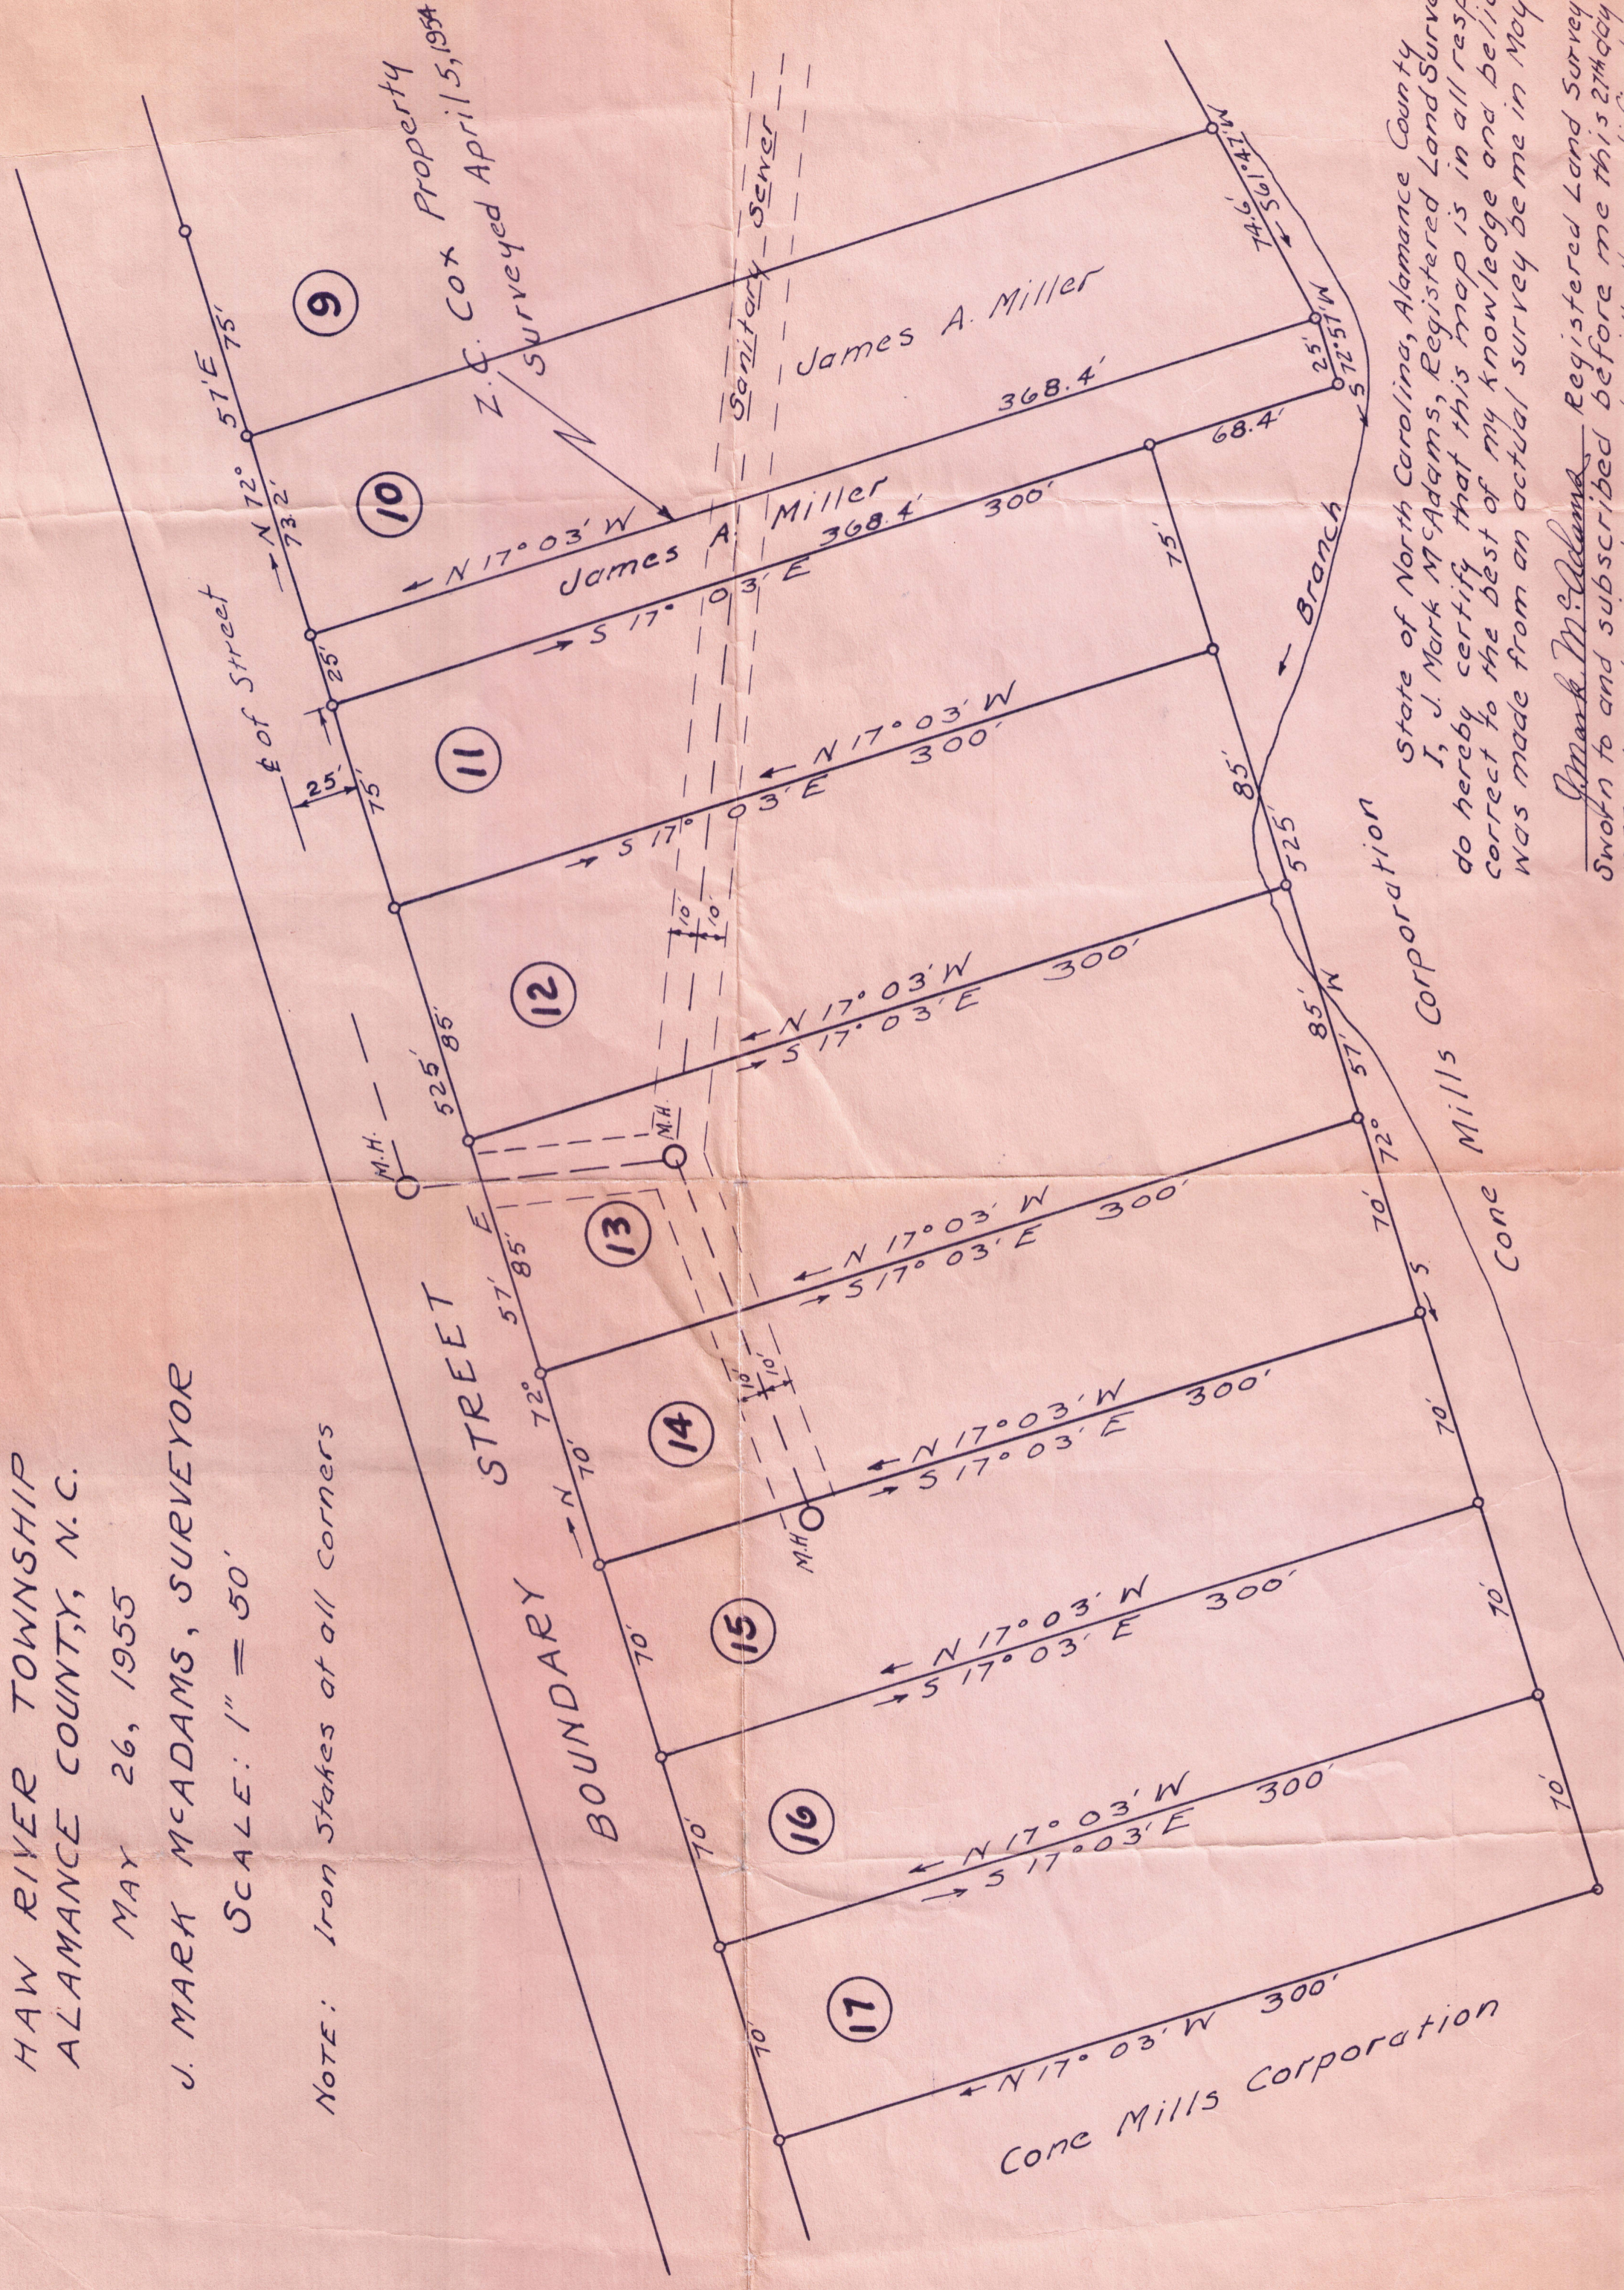


ADDITION TO
Z. C. COX PROPERTY
 HAW RIVER TOWNSHIP
 ALAMANCE COUNTY, N.C.

MAY 26, 1955
 J. MARK MCADAMS, SURVEYOR
 SCALE: 1" = 50'

NOTE: Iron Stakes at all Corners

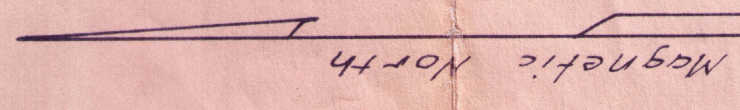

Z. C. Cox Property
 Surveyed April 5, 1954

James A. Miller

James A. Miller

State of North Carolina, Alamance County
 I, J. Mark McAdams, Registered Land Surveyor,
 do hereby certify that this map is in all respects
 correct to the best of my knowledge and belief and
 was made from an actual survey by me in May 1955:
 J. Mark McAdams, Registered Land Surveyor
 sworn to and subscribed before me this 27th day of May
 1955. Let the instrument with the certificate be
 registered.
 S. W. Edwards, C. S. C.